



**NOTES:**

- (1) BOULEVARD TURN LANE OR RAISED PLANTED MEDIAN.
- (2) CUT/FILL SLOPES & EASEMENTS MAY BE REQUIRED (TYPICAL).
- (3) 5'-0" BIKE LANE.
- (4) NO PARKING ON ARTERIALS
- (5) PRINCIPAL ARTERIALS SHALL BE FIVE LANES.
- (6) MINIMUM OF 20' BETWEEN FACE OF CURBS THROUGH THE RAISED PLANTED MEDIAN AREA .
- (7) CITY ENGINEER MAY REQUIRE 2-WAY LEFT TURN LANE IN LIEU OF PLANTED MEDIAN.

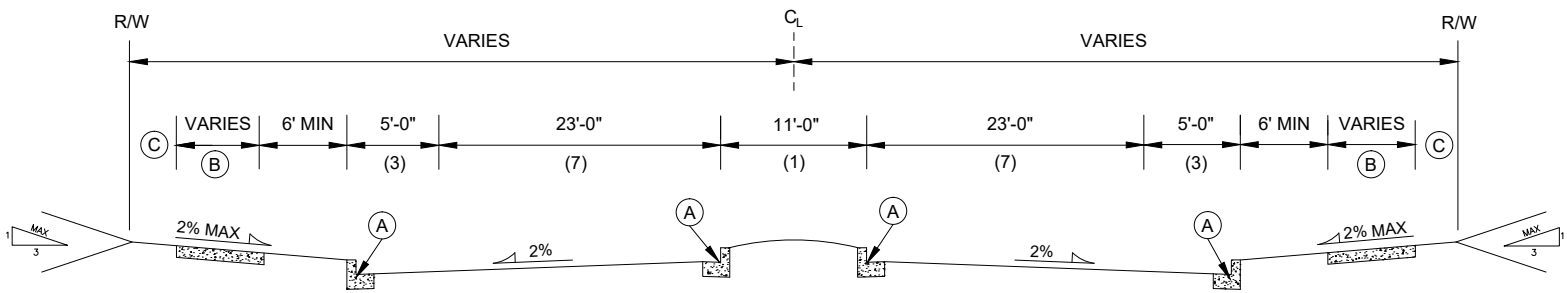

**TYPICAL ROAD CROSS SECTION**

- (A) CONCRETE CURB AND GUTTER TYPE A-1, SEE STD DETAIL 3110
- (B) CONCRETE SIDEWALK, SEE STD DETAIL 3101, 3102
- (C) 2'-0" REQUIRED BEYOND BACK OF WALK

	<p><b>City of Bremerton</b></p> <hr/> <p><b>PUBLIC WORKS</b></p> <hr/> <p>ENGINEERING DIVISION</p>	<p><b>TYPICAL ROAD SECTIONS</b></p> <p><b>ARTERIALS</b></p>	<p><b>3007</b></p> <hr/> <p>Revision Date <b>6.8.21</b></p>
<p>Alteration of this drawing is prohibited. Any approval of an altered drawing is unauthorized and void.</p>			