


ALTERNATE PAVEMENT SECTION

STANDARD PAVEMENT SECTION

NOTES:


- (1) SLOPE EASEMENTS MAY BE REQUIRED (TYPICAL)
- (2) SEE STREET TREE DETAILS (3351-3353)
- (3) UTILITY EASEMENTS REQ'D BEYOND R.O.W.
- (4) 8'0" ON STREET PARKING REQ'D- 1 SIDE MIN

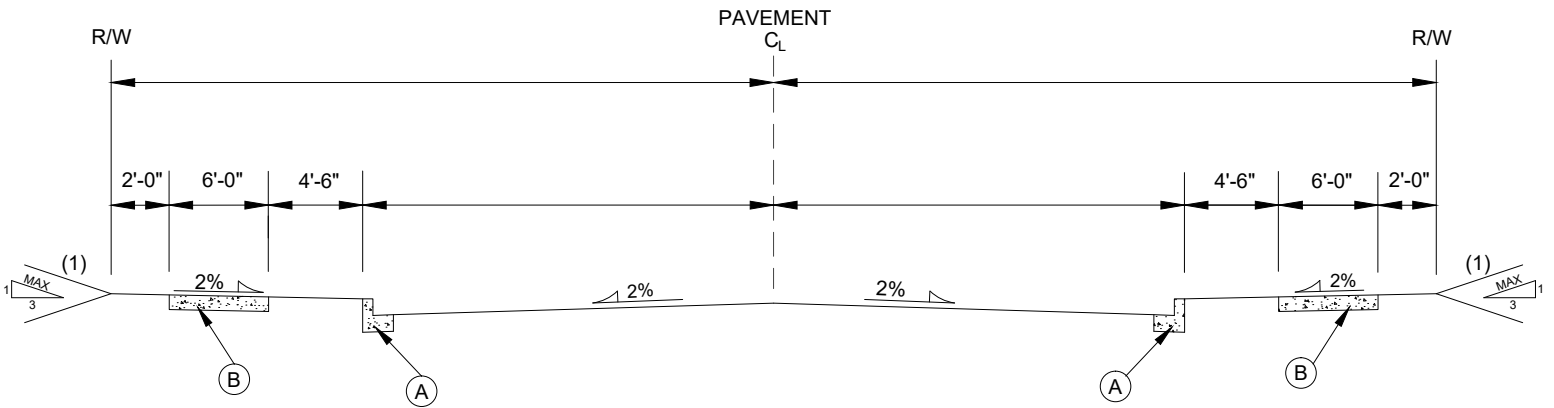

TYPICAL ACCESS ROAD CROSS SECTION

(A) CONCRETE CURB AND GUTTER TYPE A, SEE STANDARD DETAIL 3110

(B) CONCRETE SIDEWALK, SEE STANDARD DETAIL 3101 OR 3102

 <p>City of Bremerton PUBLIC WORKS ENGINEERING DIVISION</p>	<p>TYPICAL ROAD SECTION LOCAL ACCESS STREETS</p> <p style="font-size: small;">Alteration of this drawing is prohibited. Any approval of an altered drawing is unauthorized and void.</p>	<p>3004</p> <p>Revision Date 6.23.21</p>
--	--	---