


**TYPICAL ROAD SECTION
 LOCAL ACCESS STREETS**

3004

Revision Date
 3/3/16

Alteration of this drawing is prohibited. Any approval of an altered drawing is unauthorized and void.

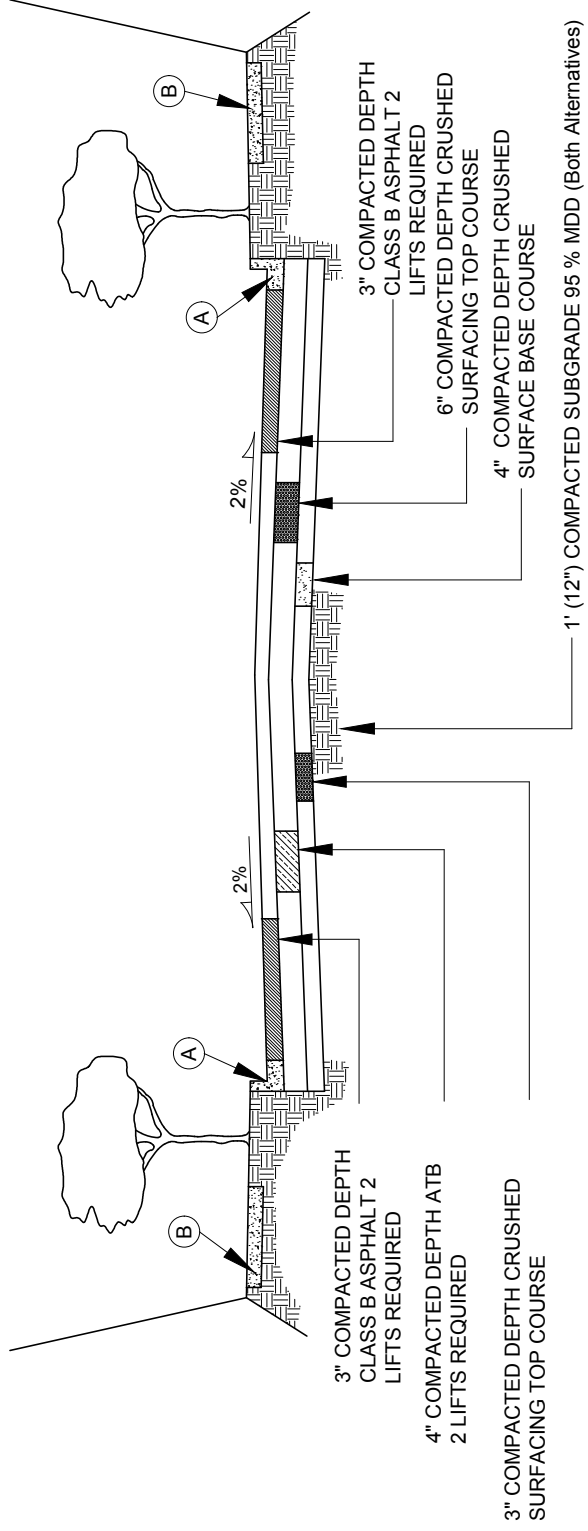


ALTERNATE PAVEMENT SECTION

STANDARD PAVEMENT SECTION

NOTES:

- 1 SLOPE EASEMENTS MAY BE REQUIRED (TYPICAL)
- 2 SEE STREET TREE DETAILS (3351-3353)
- 3 ALLOWS PARKING ON ONE SIDE OF STREET.
- 4 5' UTILITY EASEMENTS REQ'D BEYOND R.O.W.
- 5 8'0" ON STREET PARKING REQ'D- 1 SIDE MIN

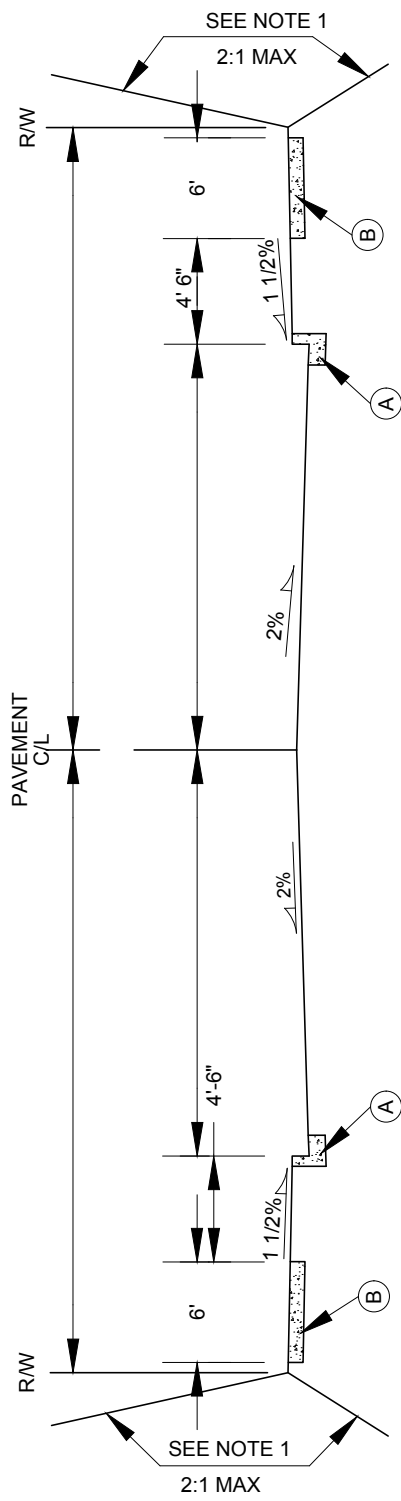

- (A) CONCRETE CURB AND GUTTER TYPE A, SEE STD DETAIL 3110
- (B) CONCRETE SIDEWALK, SEE STD DETAIL 3101 OR 3102