



City of Bremerton

PUBLIC WORKS


ENGINEERING DIVISION

TYPICAL ROAD SECTIONS
ARTERIALS

3007

Revision Date
3/03/16

Alteration of this drawing is prohibited. Any approval of an altered drawing is unauthorized and void.

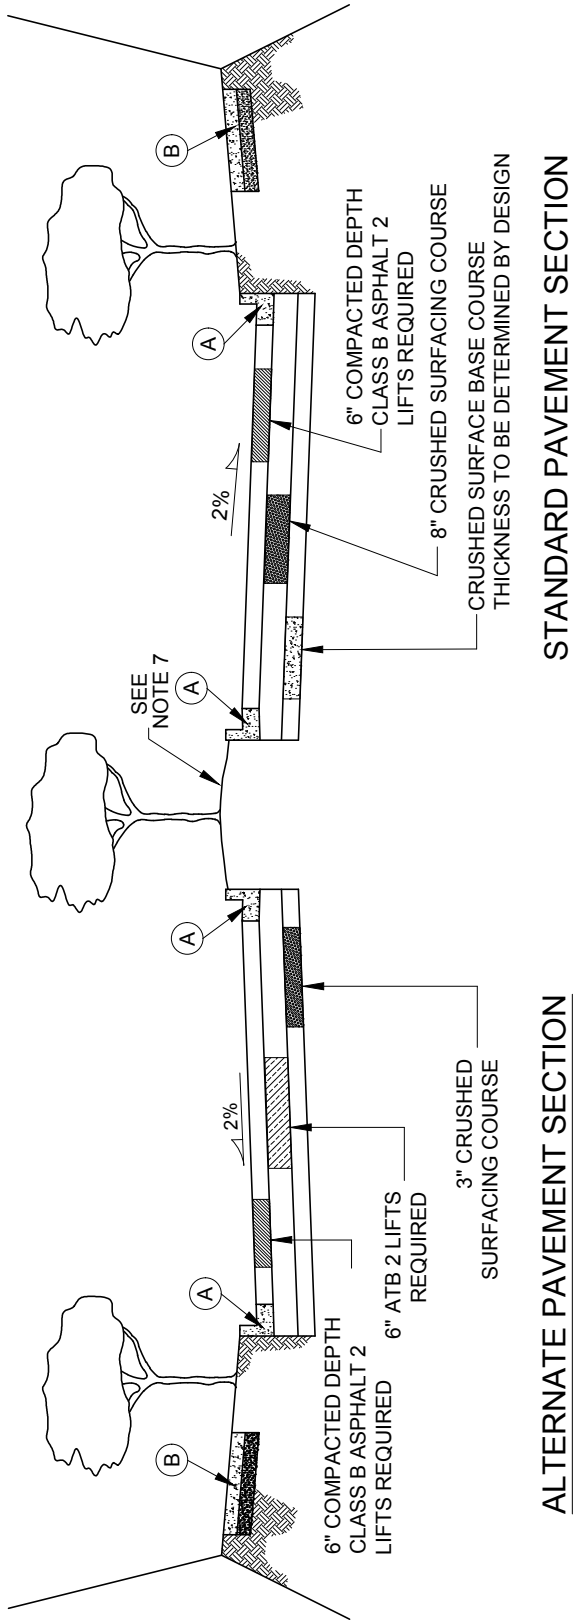


STANDARD PAVEMENT SECTION

ALTERNATE PAVEMENT SECTION

NOTES:

1. BOULEVARD TURN LANE OR RAISED PLANTED MEDIAN
2. SLOPE EASEMENTS MAY BE REQUIRED (TYPICAL)
3. 5' BIKE LANE
4. NO PARKING ON ARTERIALS
5. PRINCIPAL ARTERIALS SHALL BE FIVE LANES.
6. MINIMUM OF 20' BETWEEN FACE OF CURBS THROUGH THE RAISED PLANTED MEDIAN AREA
7. CITY ENGINEER MAY REQUIRE 2-WAY LEFT TURN LANE IN LIEU OF PLANTED MEDIAN

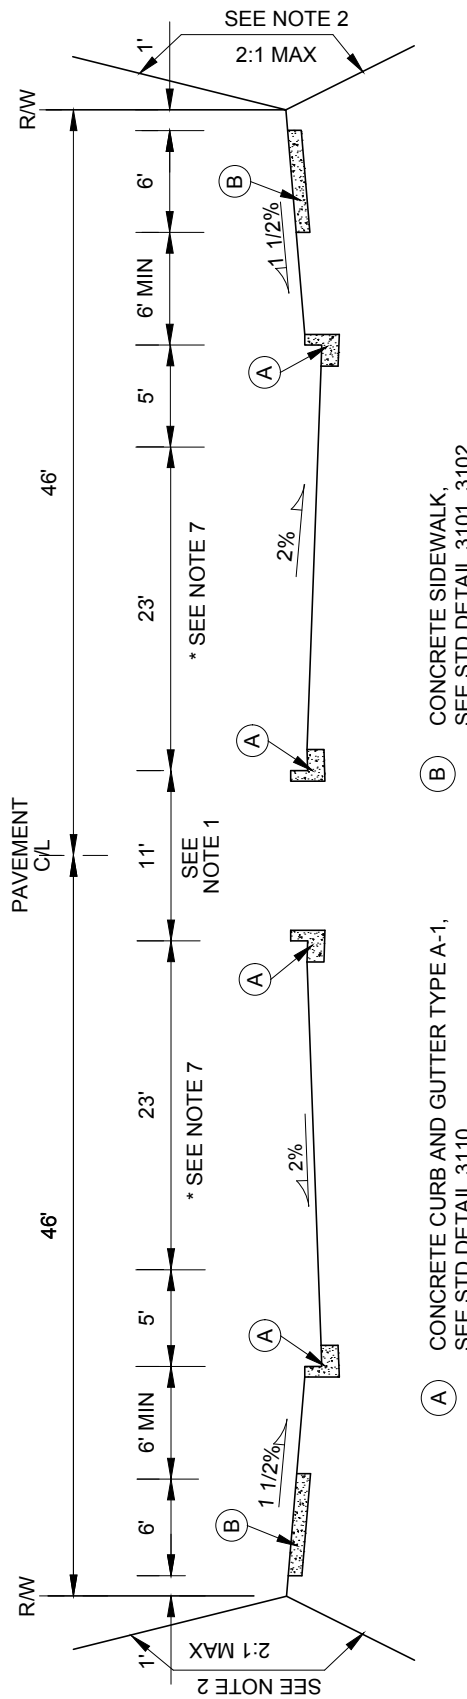

(B) CONCRETE SIDEWALK,
SEE STD DETAIL 3101, 3102

(A) CONCRETE CURB AND GUTTER TYPE A-1,
SEE STD DETAIL 3110