


SIGN DETAIL

SIGN TO FACE TRAFFIC-FLOW AND SHALL OCCUR BETWEEN EACH PAVEMENT MARKING AND AT EACH END OF FIRE LANE.

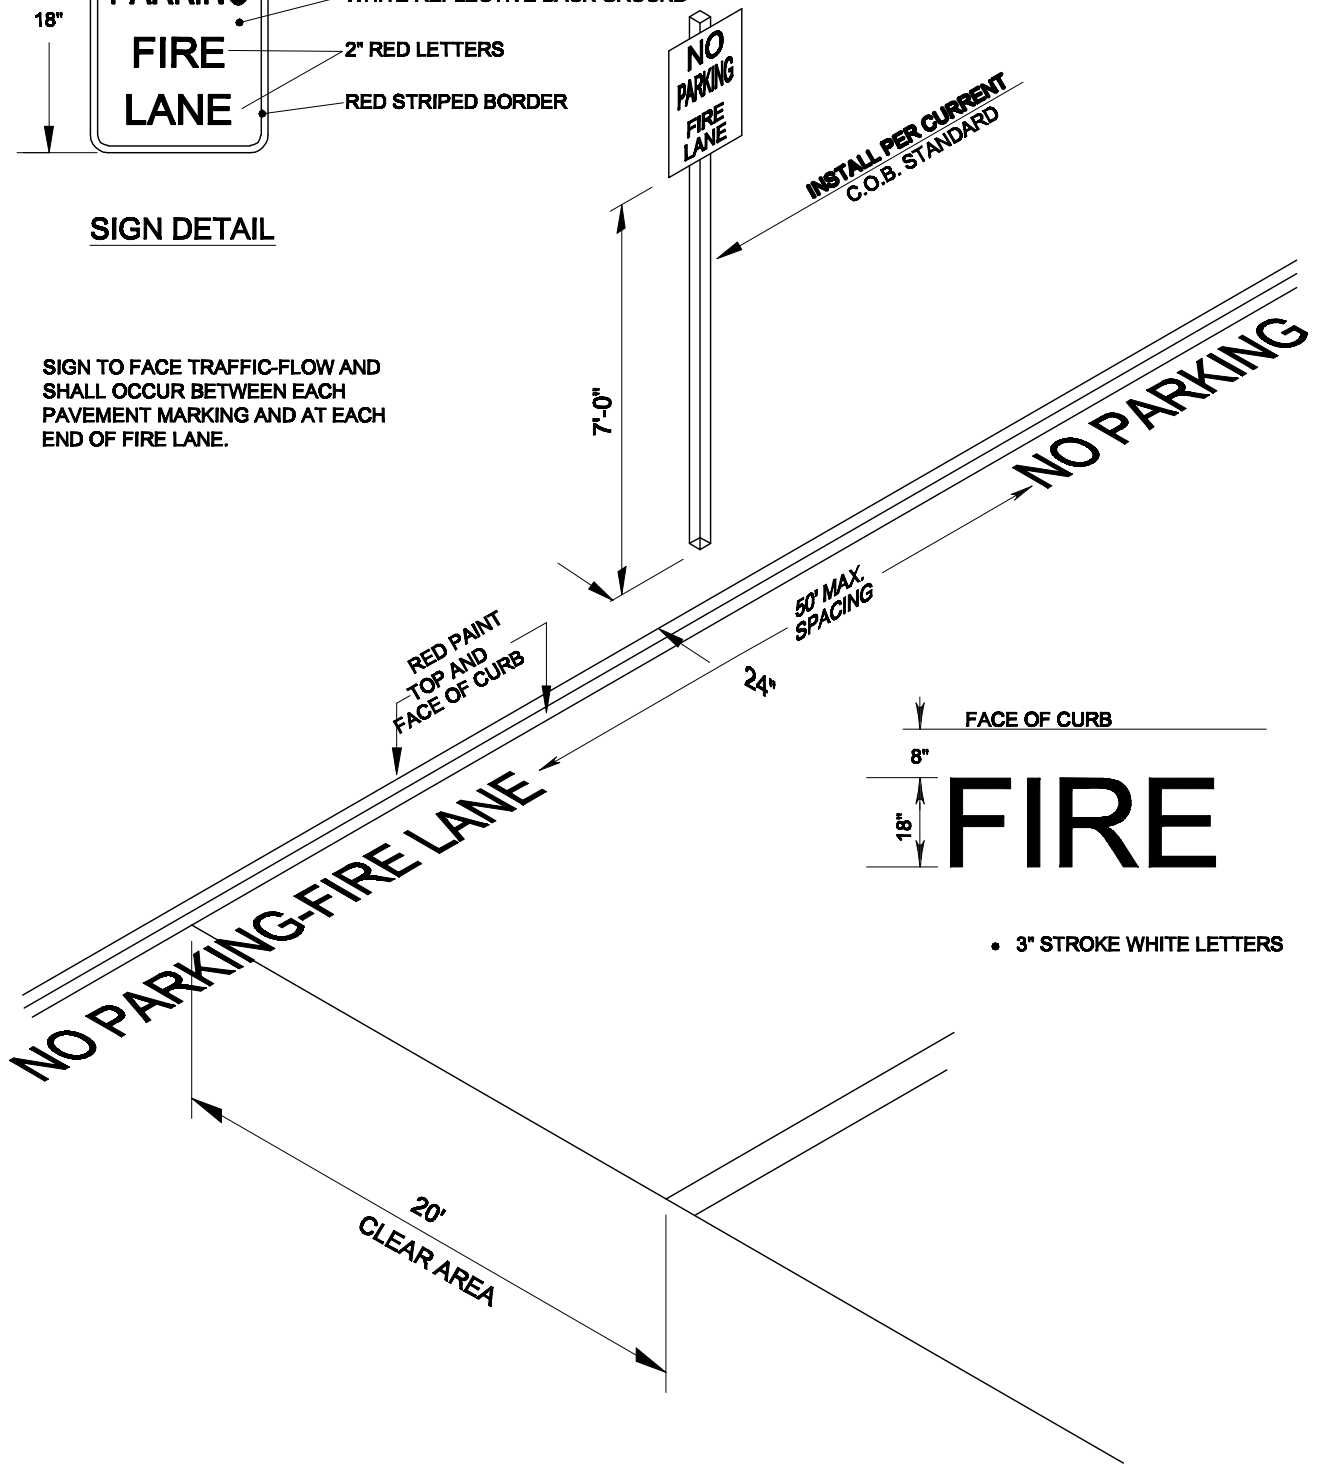

 <p>City of Bremerton</p> <hr/> <p>PUBLIC WORKS</p> <hr/> <p>ENGINEERING DIVISION</p>	<p>FIRE LANE MARKING AND SIGNAGE</p> <p>Alteration of this drawing is prohibited. Any approval of an altered drawing is unauthorized and void.</p>	<p>3259</p>
		<p>Revision Date 8/15/08</p>