


CORE DRILL
OPENING INTO
EXISTING MAIN.
MAKE CONNECTION
WITH INSERTA TEE.

SECTION A-A

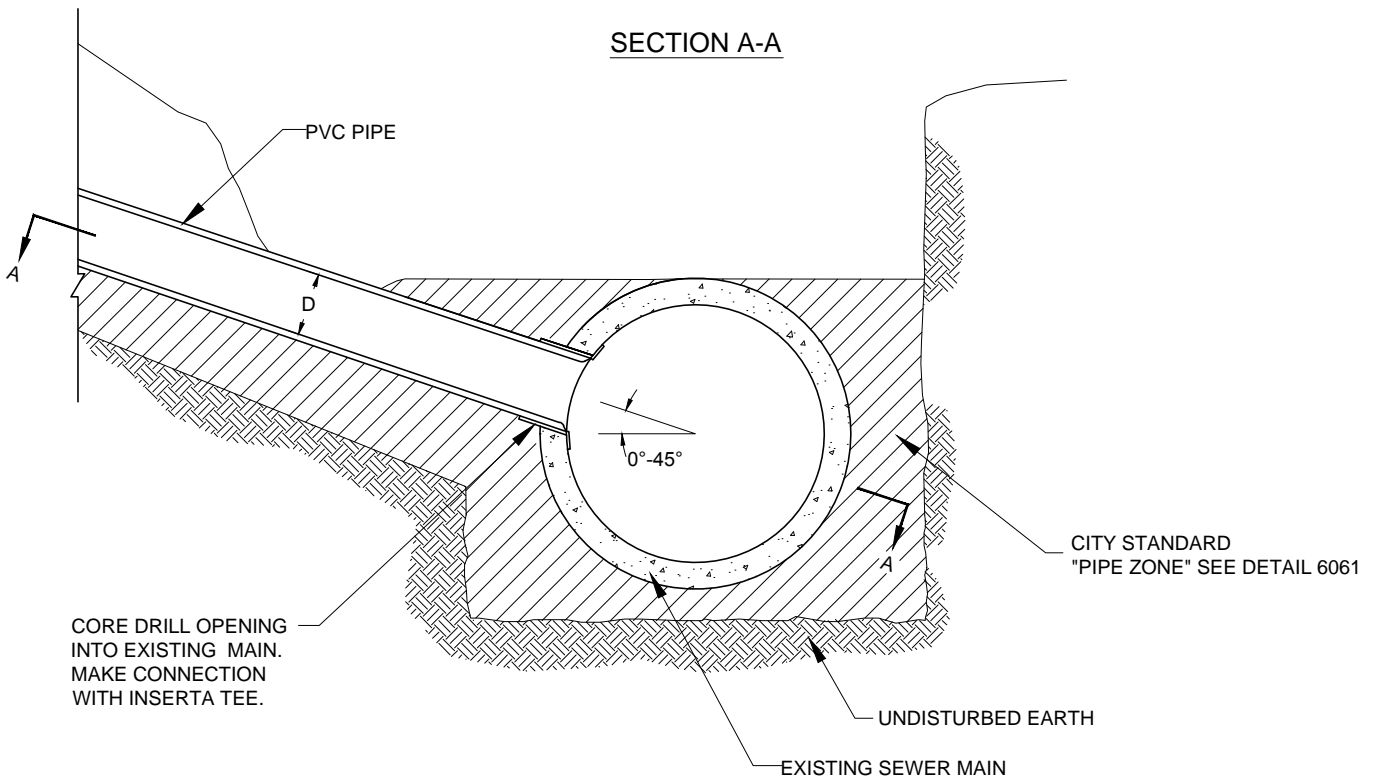

CORE DRILL OPENING
INTO EXISTING MAIN.
MAKE CONNECTION
WITH INSERTA TEE.

CITY STANDARD
"PIPE ZONE" SEE DETAIL 6061


UNDISTURBED EARTH

EXISTING SEWER MAIN

END VIEW

NOTES:

1. "D", THE INSIDE DIAM. OF THE SIDE SEWER PIPE, SHALL BE 6" OR 8". FOR LARGER VALUES OF "D", USE A MANHOLE .
2. CENTERLINE OF INLET PIPE SHALL BE ON RADIUS OF MAIN SEWER.
3. MAINLINE SHALL BE 8" MINIMUM DIAMETER.

	<p>City of Bremerton</p> <hr style="width: 50%; margin: auto;"/> <p>PUBLIC WORKS</p>	<p>SIDE SEWER CONNECTION TO EXISTING SEWER MAIN</p>		
<p>DESIGN/CONSTRUCTION STANDARDS</p>	<p>Alteration of this drawing is prohibited. Any approval of an altered drawing is unauthorized and void.</p>	<table border="1" style="width: 100%; border-collapse: collapse;"> <tr> <td style="text-align: center; padding: 5px;">6043</td> </tr> <tr> <td style="text-align: center; padding: 5px;">Revision Date 09/24/14</td> </tr> </table>	6043	Revision Date 09/24/14
6043				
Revision Date 09/24/14				